
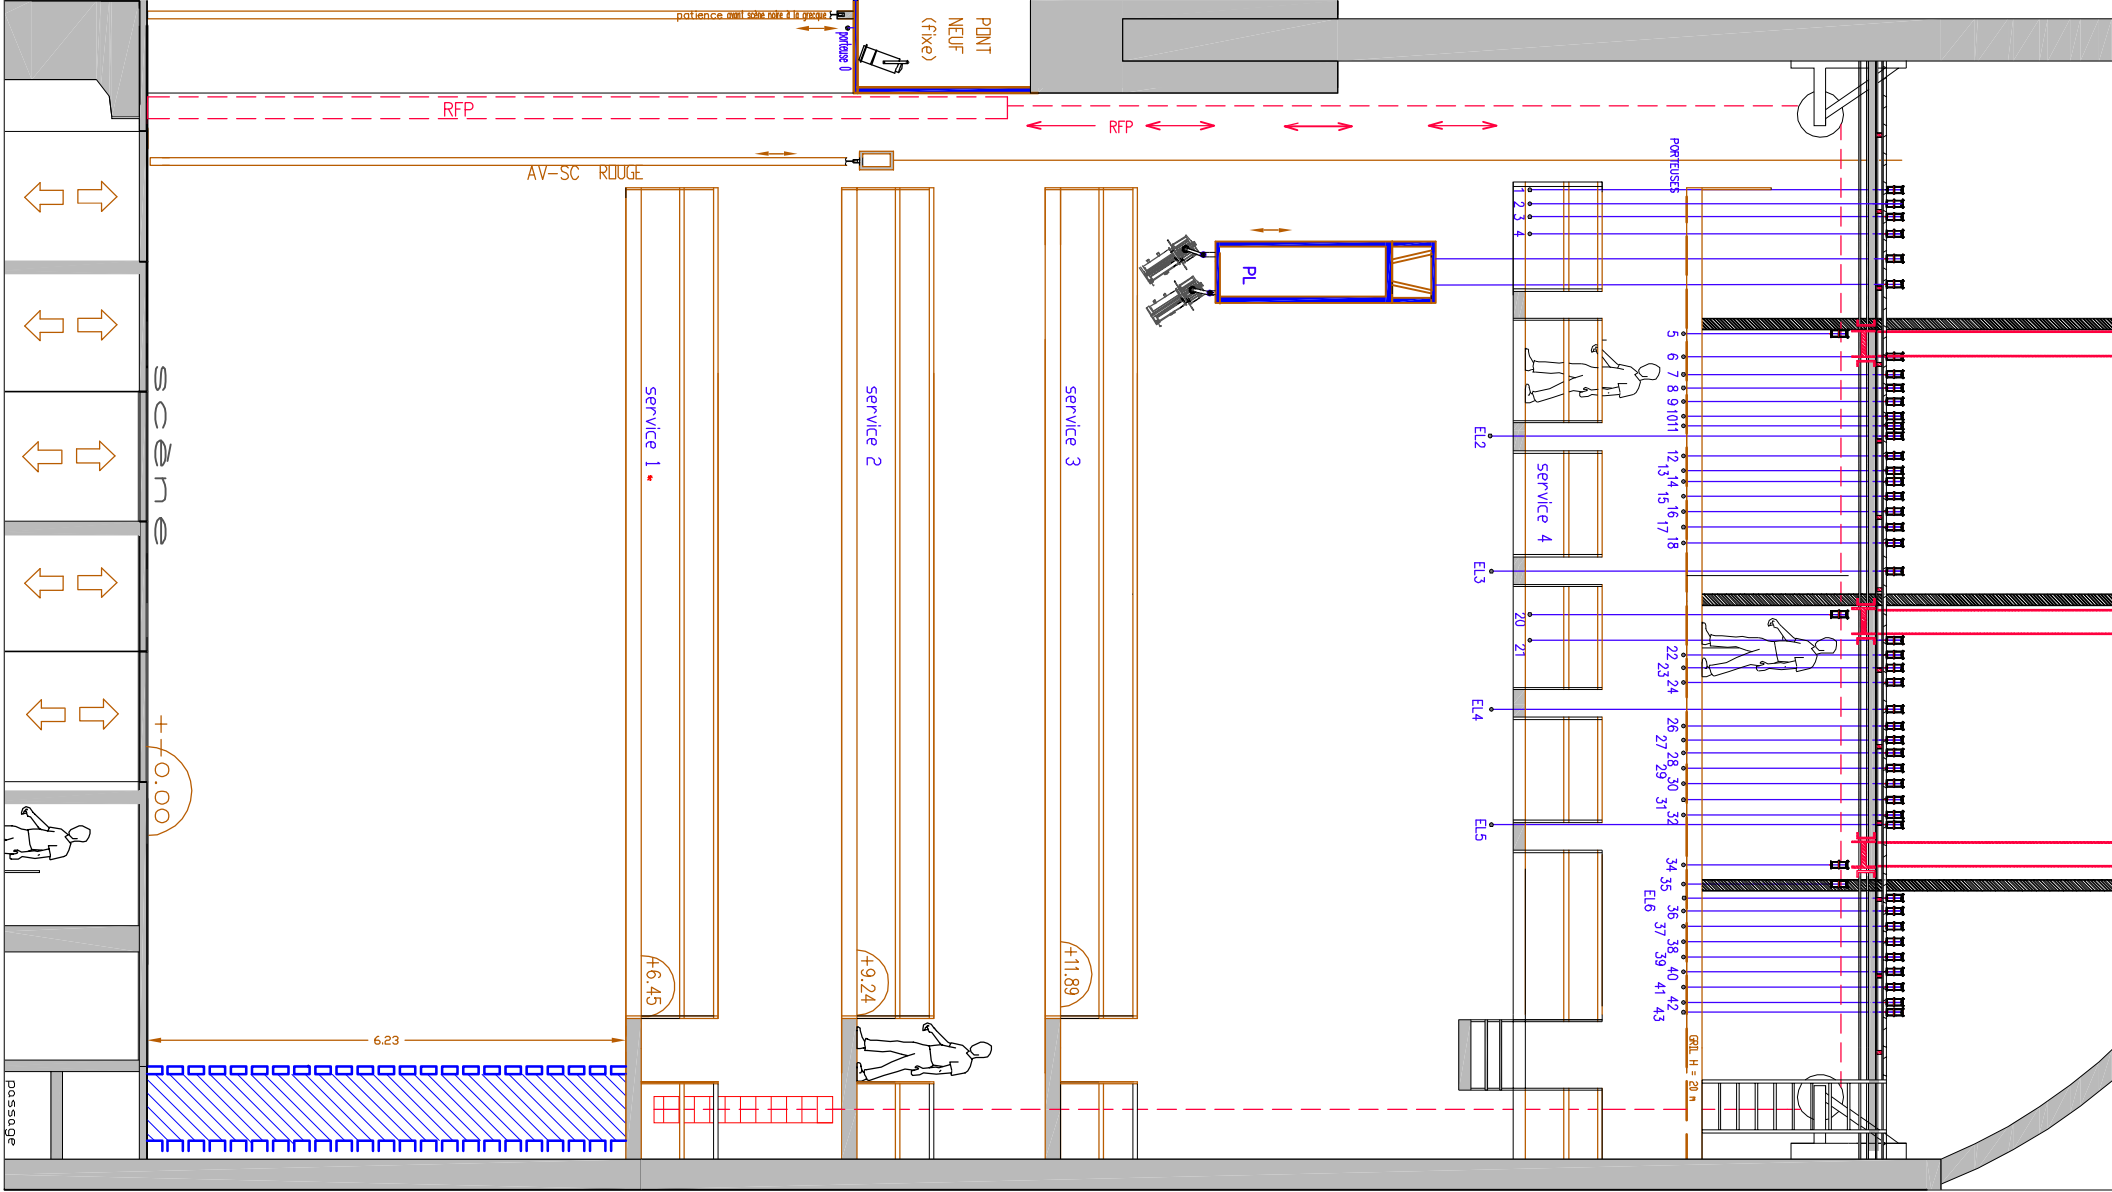


COUPLE

PORTUSES	Piedemont	Longeur
A, B, C, D, E	13,20m	20,00m
0	9,10m	20,00m
1, 2, 3, 4, 20, 21	18,00m	20,00m
5018, 22024, 26029	20,00m	20,00m
PL	13,90m	21,50m
EL. 2, EL. 3, EL. 4	17,50m	20,00m
EL. 5	17,50m	18,00m
30 à 43, EL. 6	20,00m	18,00m

RPF
AV-SC
PL
SERVICE 1

rideau pare-flammes
pont-scène
pont lumière
disponible uniquement côté cour

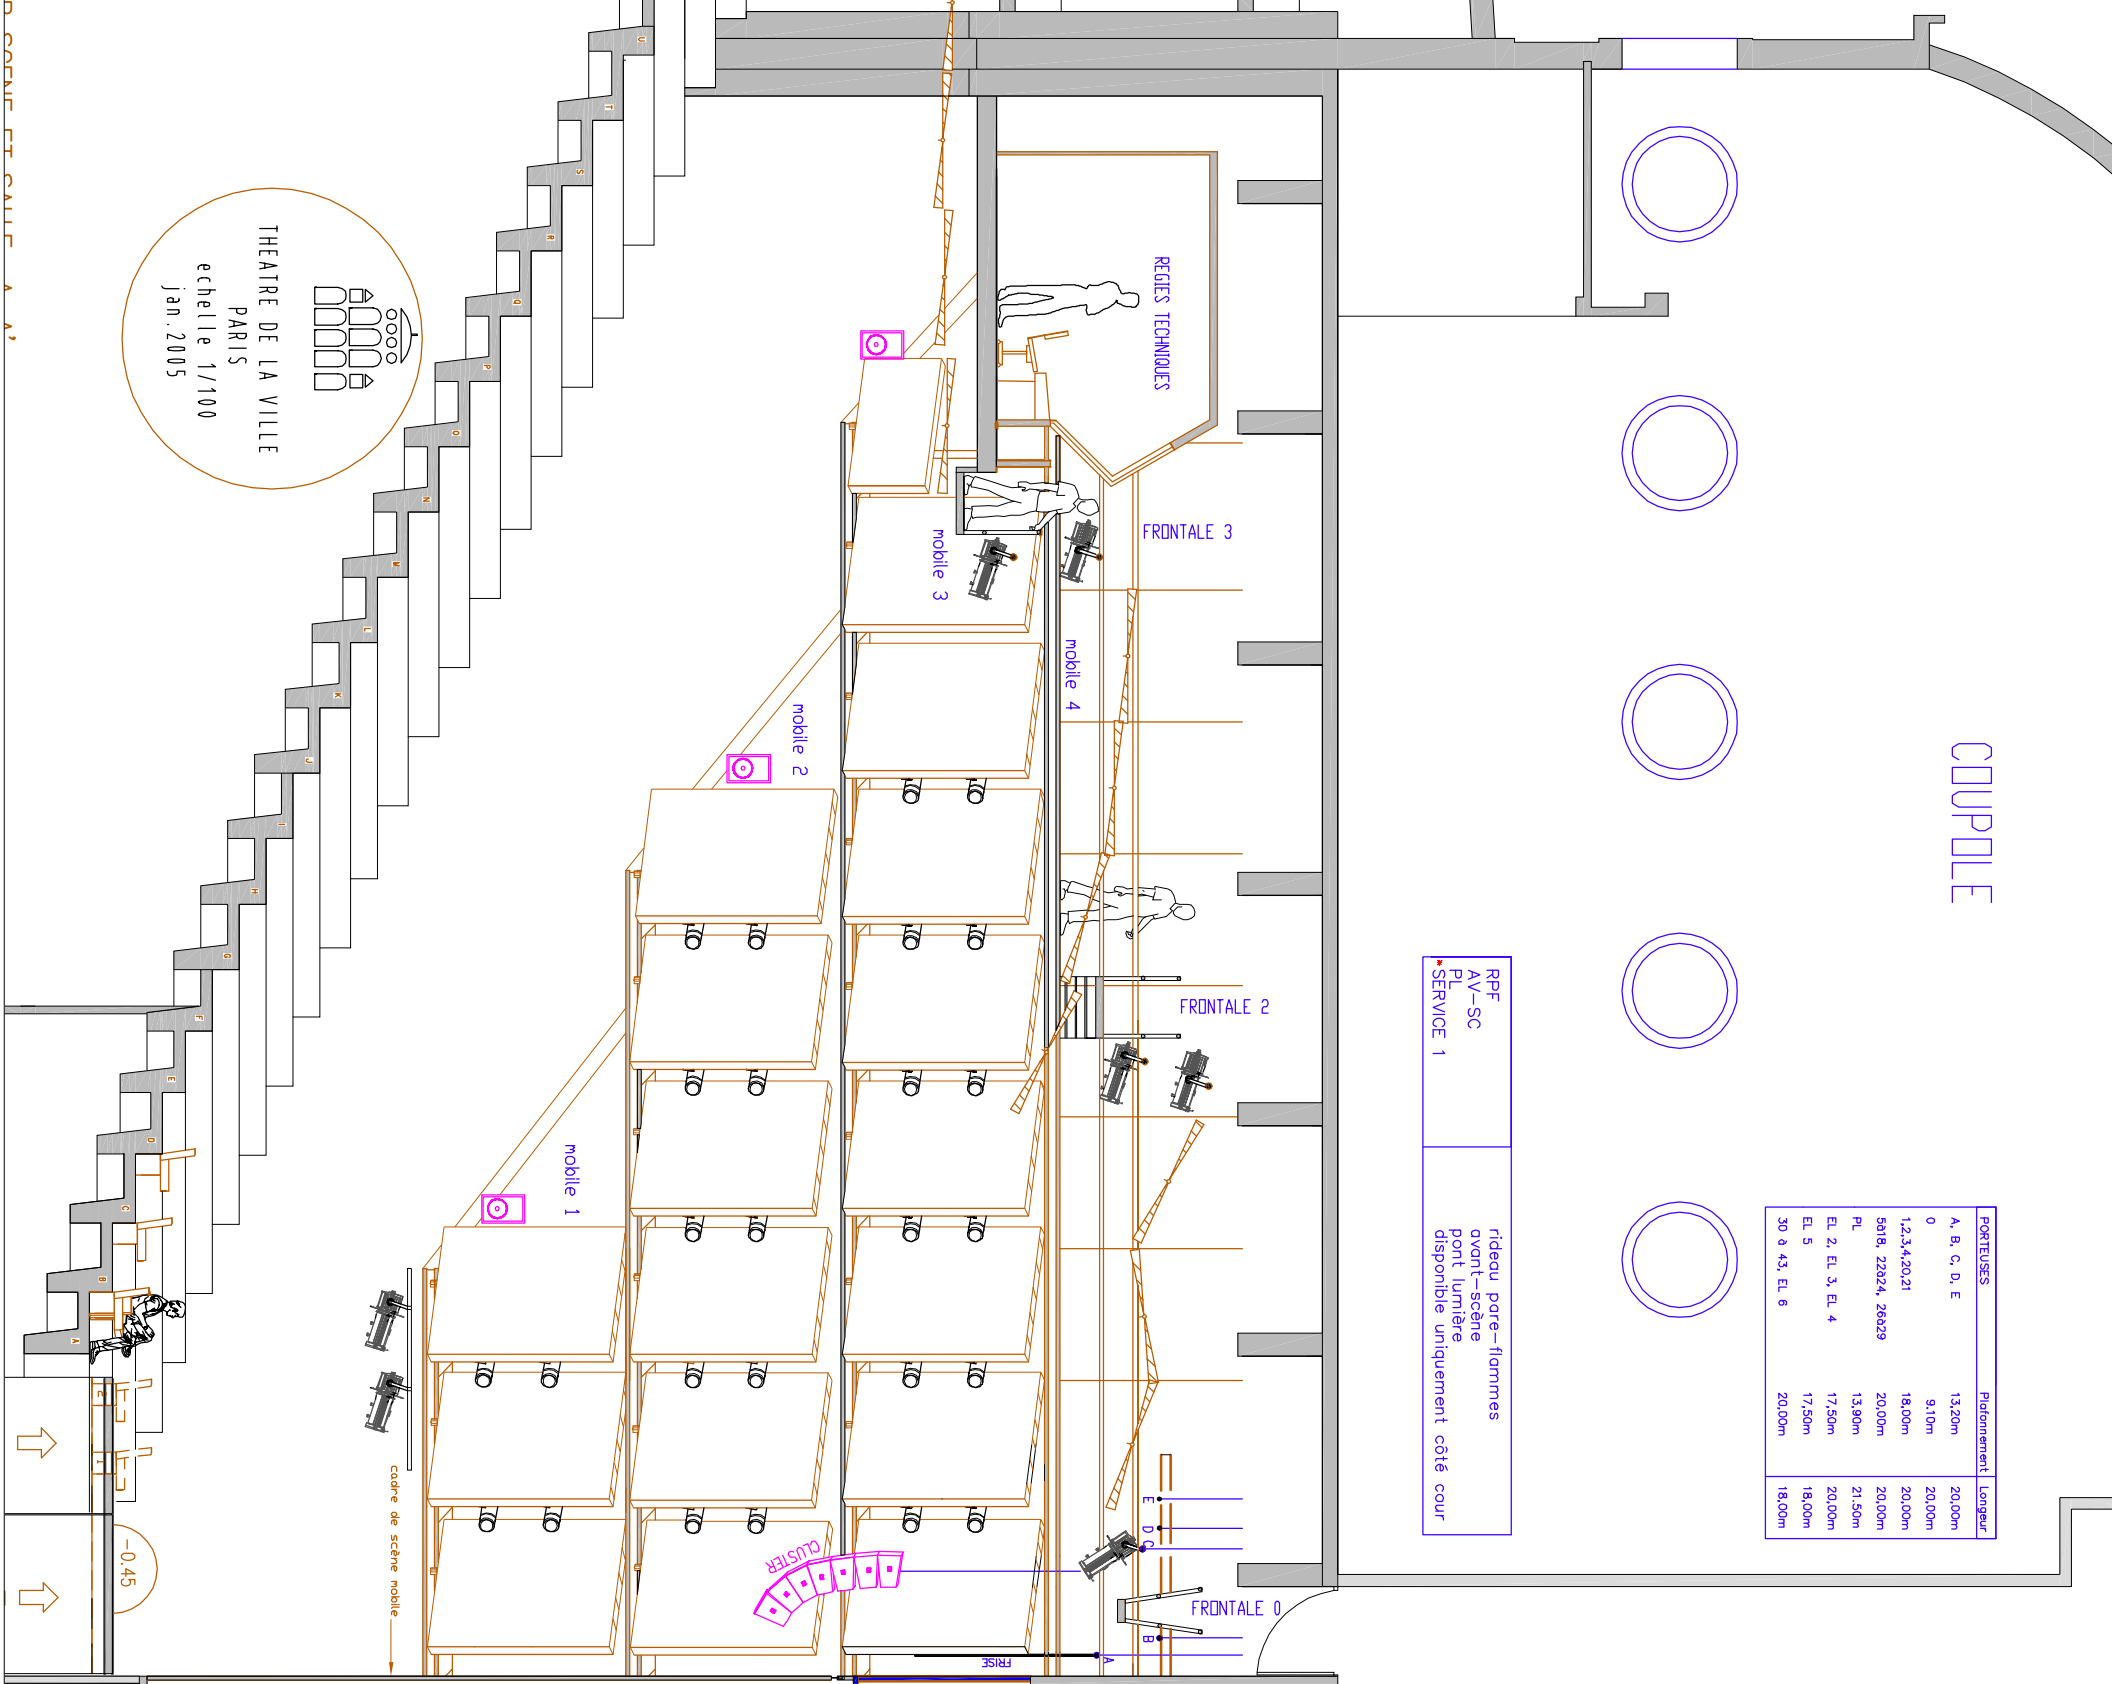

THEATRE DE LA VILLE
PARIS
échelle 1/100
Jan. 2005